



PLANTING AREA WITH IRRIGATION & ANTI-WEED MAT



TILED AREA

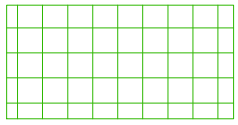

SWIMMING POOL

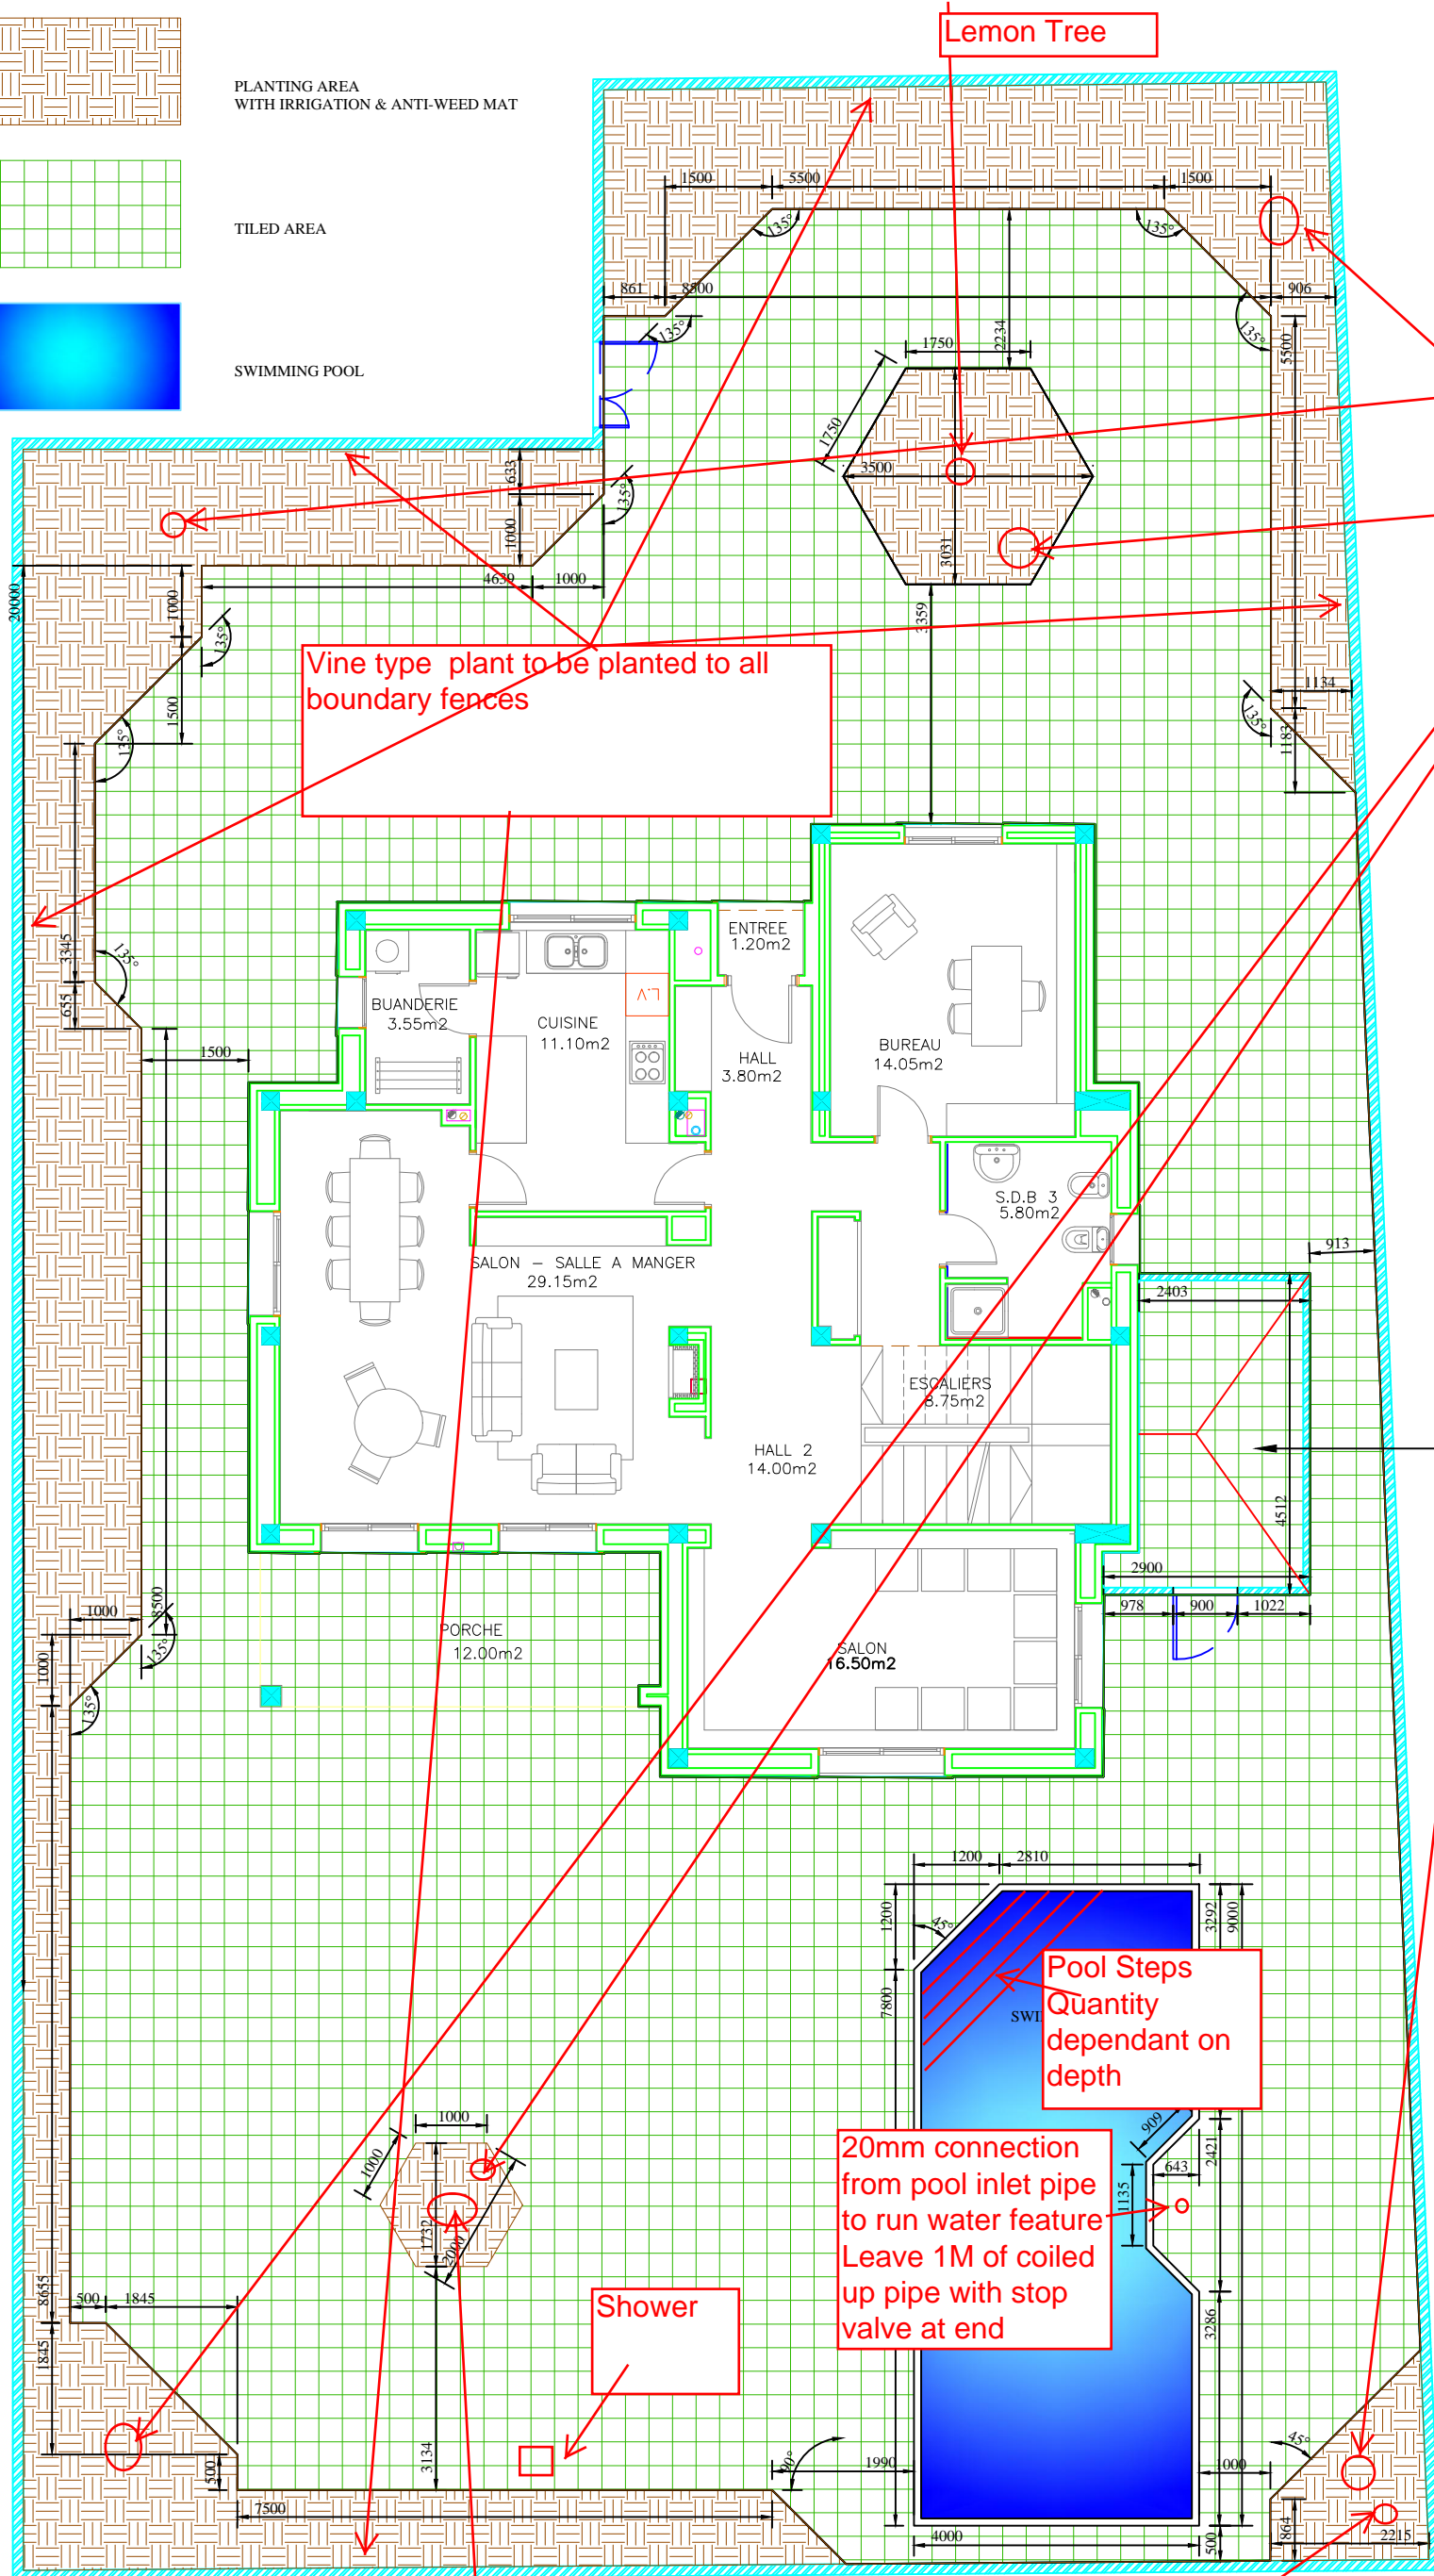

Lemon Tree

Vine type plant to be planted to all boundary fences

Lighting power points to be run to these positions

Pool Steps  
Quantity dependant on depth

20mm connection from pool inlet pipe to run water feature  
Leave 1M of coiled up pipe with stop valve at end

Shower

Lime Tree

Orange Tree

DISCLAIMER  
NO DIMENSIONS ARE TO BE SCALED FROM THIS DRAWING. ALL FIGURED DIMENSIONS ARE TO BE CHECKED ON SITE.  
THE CONTRACTOR OR MANUFACTURER IS RESPONSIBLE FOR CHECKING ALL DIMENSIONS AND SITE CONDITIONS AND QUERING ANY DISCREPANCIES.  
COPYRIGHT  
THIS DRAWING IS PUBLISHED BY GUILDPRIME SPECIALIST CONTRACTS LTD. ALL RIGHTS RESERVED. NO PART OF THIS DRAWING MAY BE REPRODUCED, STORED IN A RETRIEVAL SYSTEM, OR TRANSMITTED, IN ANY FORM OR BY ANY MEANS, ELECTRONIC, MECHANICAL, PHOTOCOPYING, RECORDING OR OTHERWISE WITHOUT PRIOR PERMISSION OF THE COMPANY.

POOL HOUSE  
SINGLE STOREY  
HIP END ROOF

CUTTING SHEET No's

REQ SHEET No'S

REVISION

CLIENT  
MR K POTTER

SITE  
VILLA 15 - TYPE B2  
PARCELLE V3, SADIA

DRAWING TITLE  
TILE PLAN

SCALE  
1:100 @ A3

DATE  
28/02/12

DRAWN BY  
PW

GUILDPRIME SPECIALIST CONTRACTS LTD  
1 GUILDPRIME BUSINESS CENTRE,  
SOUTHEND ROAD,  
GREAT BURNHEAD,  
ESSEX, CM11 0PY.  
TEL: 01277 637888  
FAX: 01277 637889  
EMAIL ADDRESS  
DRAWING-01@GUILDPRIME.COM  
WEB: WWW.GUILDPRIME.COM



JOB NO. DRAWING NO.  
01